


SITE PLAN



PROPOSED SITE PLAN

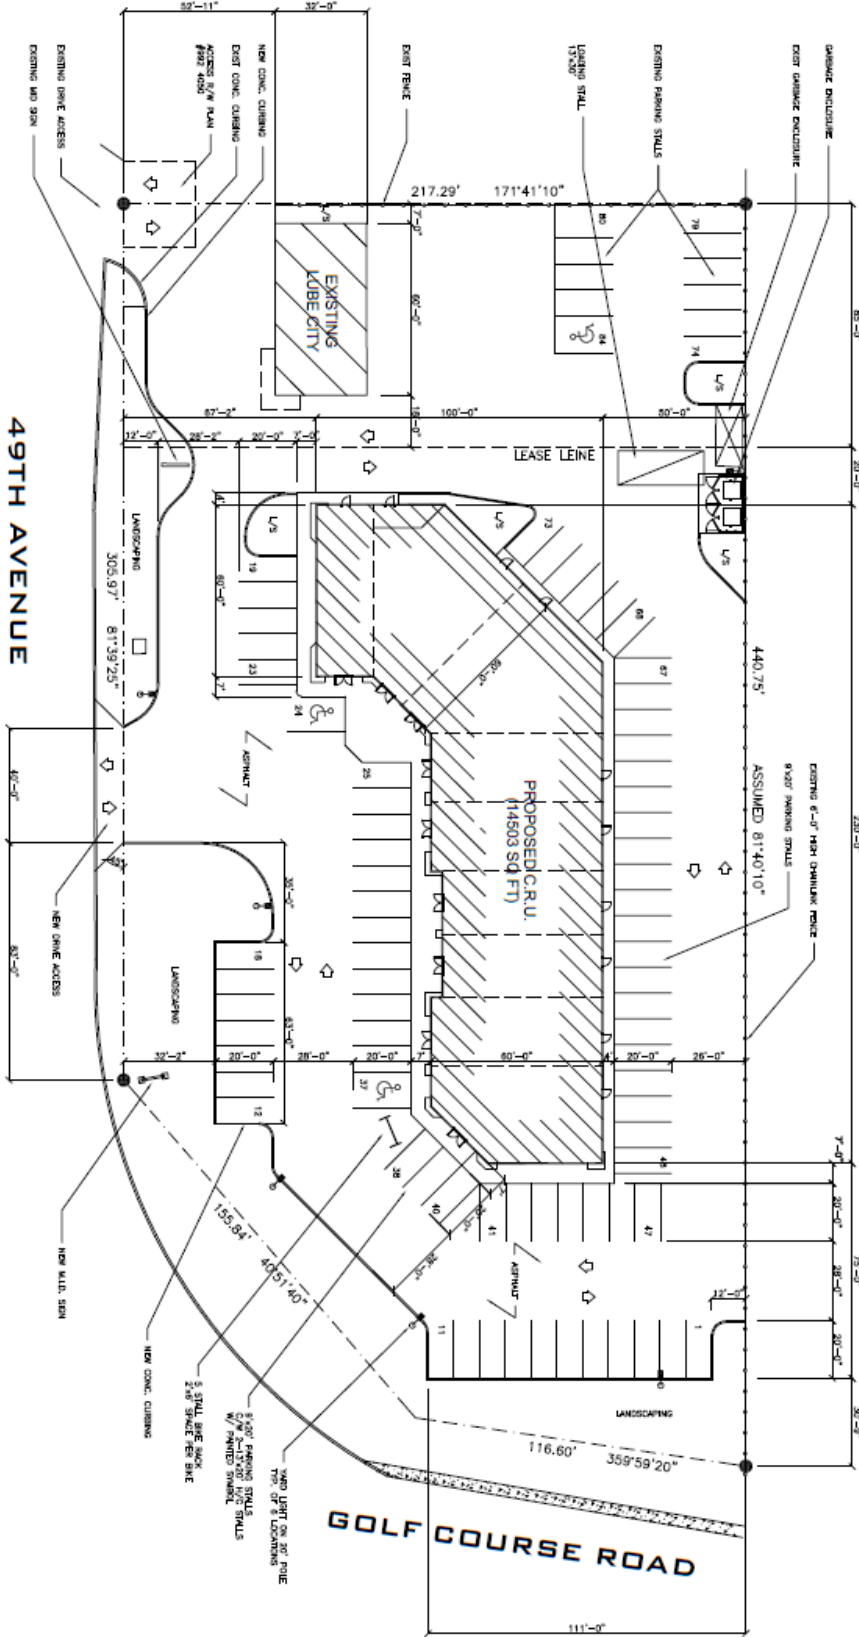

RAILWAY PLAN 6267 R

SITE DATA		LEGAL DESCRIPTION:	
SITE AREA	44,000 SQ. FT.	LOT	3
BLDG. AREA	14,503 SQ. FT.	BLDG. NO.	002-0048
PROPOSED BLDG.	14,503 SQ. FT.	BLDG. NAME	Story Plan, Atlanta
SITE COVERAGE	33%		
PROPOSED COMMERCIAL (1/233 SF)	02 STALLS		
PARKING PROVIDED	84 STALLS		

NO.	DATE	BY	FOR
01	02-07		PROJECT SET
02	03-10		PLAN SET
03	06/25/06		
04	08/22/06		
05	08/22/06		
06	08/22/06		
07	11/11/07		

PROPOSED
NEW COMMERCIAL CRU's
Story Plan, Atlanta
585857 ALBERTA LTD.

PROPOSED SITE PLAN



DP1